



FIBER PLACEMENT: MH 20371 TO SB 24050

LEGEND:

	= WORK AREA		= EXISTING DRIVEWAY
	= TRAFFIC CONE		= TYPE II BARRICADE
	= HIGH LEVEL WARNING DEVICE		= EXISTING RED CURB
	= PORTABLE SIGN		= DOUBLE YELLOW LANE LINES
	= EXISTING SIGN		= EXISTING STRIPING
	= TYPE III BARRICADES		= SIGNALIZED INTERSECTION
	= TYPE III BARRICADES W/SIGN		= EXISTING LANE FLOW DIRECTION
	= FLASHING ARROW BOARD		= POST TEMPORARY TOW AWAY NO STOPPING SIGNS
	= FLAGMAN		= DIRECTION OF TRAFFIC FLOW

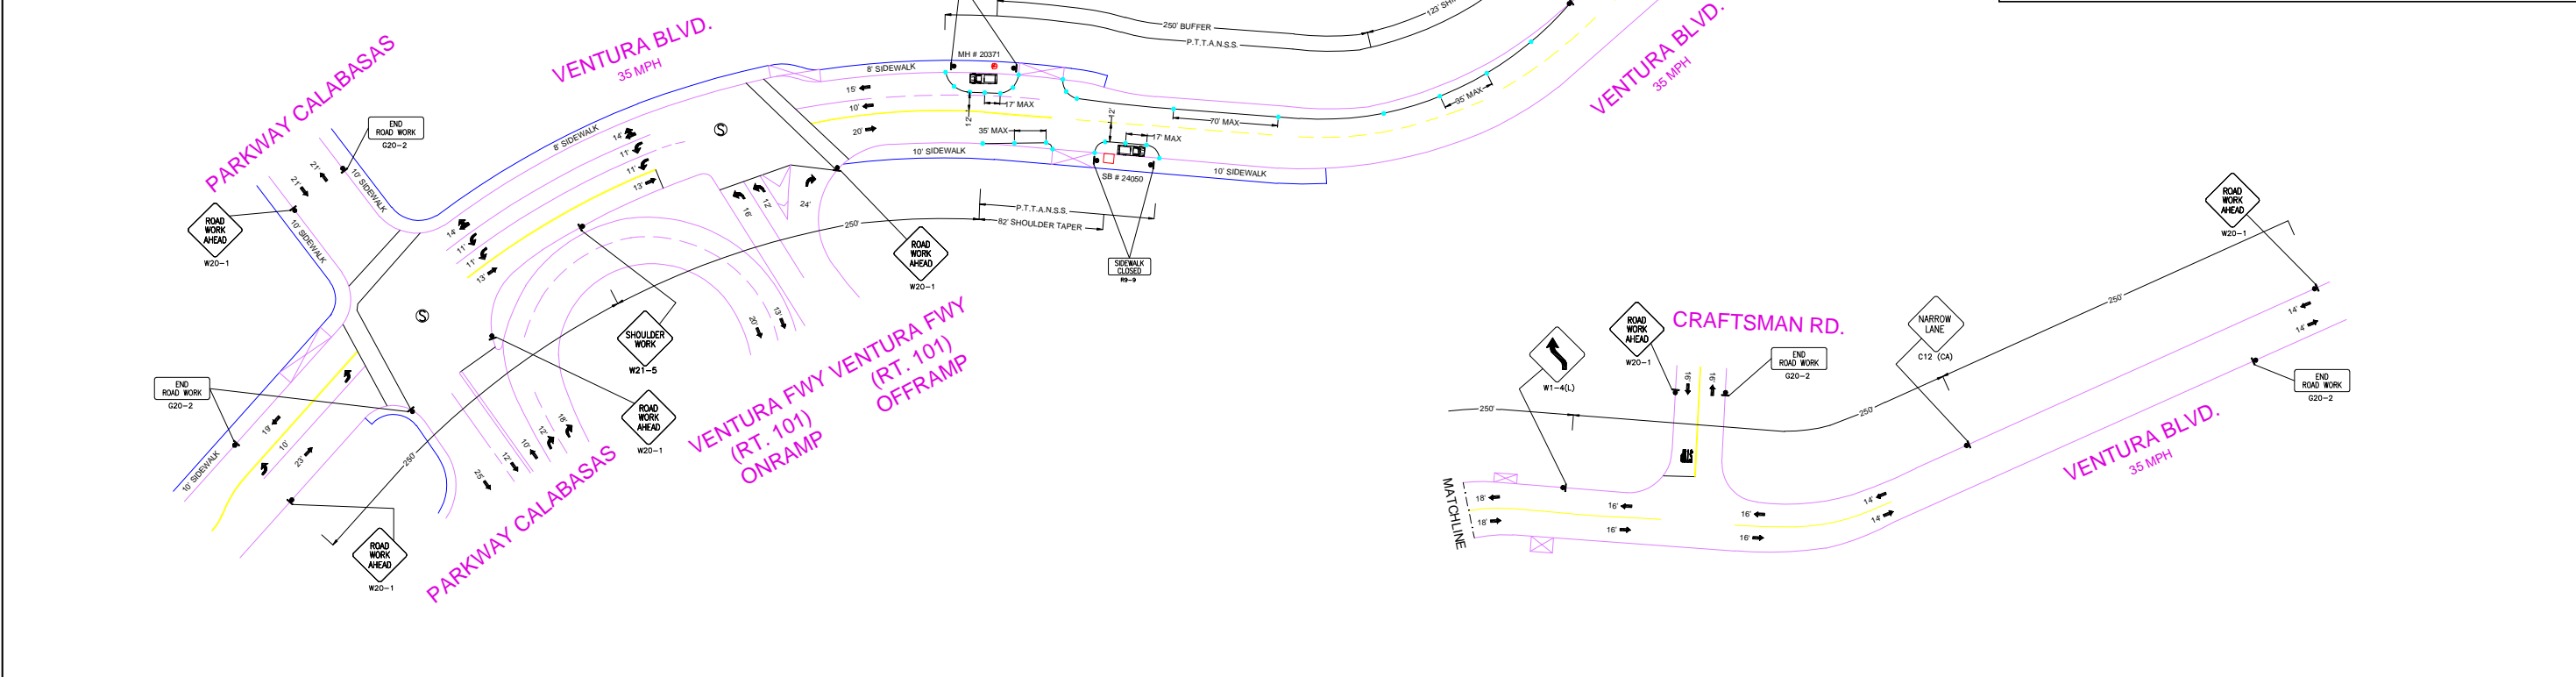


VICINITY MAP (N.T.S.)

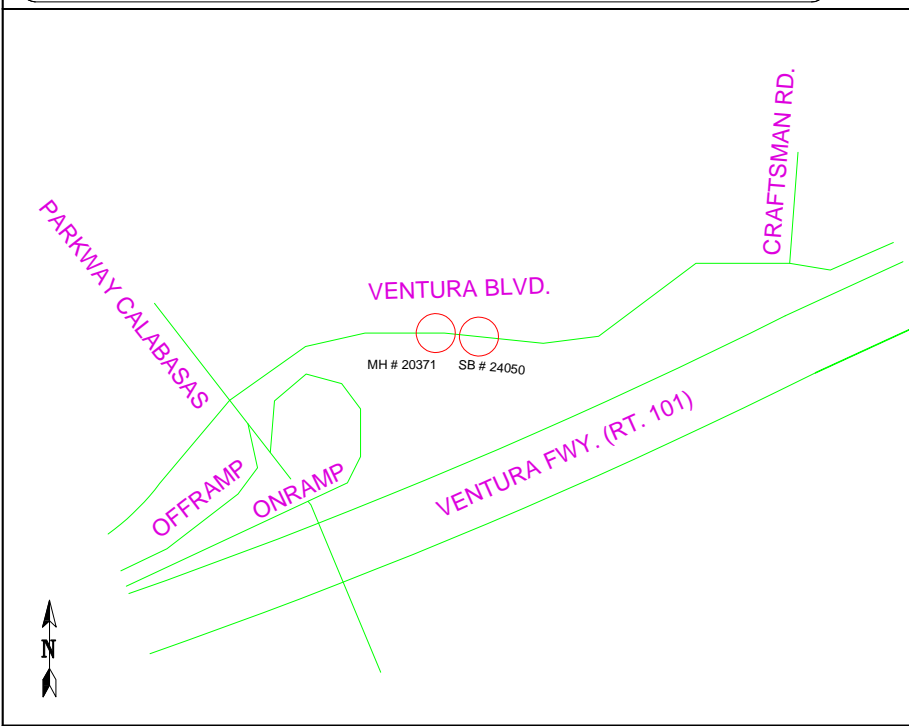

TRAFFIC CONTROL PLAN GENERAL NOTES

- | | |
|--|--|
| <ol style="list-style-type: none"> ALL WORK AND MATERIALS DOES COMPLY WITH THE CALIFORNIA MANUAL ON UNIFORM TRAFFIC CONTROL DEVICES (MUTCD) LATEST EDITION. ALL STRIPING AND MARKINGS DOES CONFORM TO THE STATE OF CALIFORNIA, STANDARD PLANS AND SPECIFICATIONS, INCLUDING STANDARD PLAN A-20, DETAILS. THE CONTRACTOR SHALL PROVIDE FOR ACCESS TO ALL ADJACENT PROPERTIES, AND DRIVEWAYS AT ALL TIMES. FLASHING YELLOW BEACONS, TYPE "B", SHALL BE USED ON ALL W20-1 SIGNS AND ON ALL TYPE <u>III</u> BARRICADES GUARDING THE WORK AREA OVERNIGHT. ALL SIGNS SHALL BE REFLECTORIZED AND STANDARD SIZE. ALL TUBULAR DELINEATORS AND CONES SHALL BE 28" MINIMUM HEIGHT, REFLECTORIZED AND MAINTAINED ERECT IN THE INDICATED POSITION AT ALL TIMES, AND SHALL BE REPAIRED, REPLACED, OR CLEANED AS NECESSARY TO PRESERVE THEIR APPEARANCE AND CONTINUITY, AND SHALL INCLUDE A 12" HIGH-INTENSITY REFLECTORIZED SLEEVE, IF USED DURING NIGHT-TIME HOURS. THE CONTRACTOR SHALL MAINTAIN, ON A CONTINUOUS BASIS, ALL SIGNS, DELINEATORS, BARRICADES, ETC., TO ENSURE PROPER FLOW AND SAFETY OF TRAFFIC DURING CONSTRUCTION. | <ol style="list-style-type: none"> THE CONTRACTOR SHALL HAVE ALL SIGNS, DELINEATORS, BARRICADES, ETC., PROPERLY INSTALLED PRIOR TO COMMENCING CONSTRUCTION. CONSTRUCTION OPERATIONS SHALL BE CONDUCTED IN SUCH A MANNER AS TO CAUSE AS LITTLE INCONVENIENCE AS POSSIBLE TO ABUTTING PROPERTY OWNERS. ADDITIONAL TRAFFIC CONTROLS, TRAFFIC SIGNS, OR BARRICADING MAY BE REQUIRED IN THE FIELD. THE CONTRACTOR SHALL BE RESPONSIBLE FOR THE PLACEMENT OF ANY ADDITIONAL DEVICES NECESSARY TO ASSURE SAFETY TO THE PUBLIC AT ALL TIMES DURING CONSTRUCTION. EXACT LOCATION AND TYPE OF CONSTRUCTION SIGNS SHALL BE DIRECTED BY THE ENGINEER BASED UPON CONSTRUCTION CONDITIONS. MOVE DELINEATORS AND/OR CONES TO SIDEWALK DURING NON-WORKING HOURS. REMOVE BARRICADES ETC. FROM TRAVEL LANE. REMOVE OR TURN OFF SIGNS DURING NON-WORK HOURS. ALL CONFLICTING LINES, EXISTING CURB PAINT, AND MARKINGS SHALL BE REMOVED BY WET SANDBLASTING OR OTHER APPROVED METHOD PRIOR TO INSTALLATION OF NEW/TEMPORARY STRIPING. ALL CONFLICTING RAISED PAVEMENT MARKERS SHALL BE REMOVED. PAVEMENT THAT IS DAMAGED DUE TO REMOVAL OF MARKERS SHALL BE REPAIRED TO THE SATISFACTION OF THE CITY ENGINEER AND/OR STATE INSPECTOR. |
|--|--|



 at&t 600 E. GREEN ST., ROOM 300 PASADENA, CA 91101-2020		<div style="border: 1px solid black; padding: 5px;"> <div style="background-color: #cccccc; width: 20px; height: 20px; margin-bottom: 5px;"></div> <div style="display: flex; justify-content: space-between;"> <div>DATE</div> <div>AT&TID</div> </div> <div style="display: flex; justify-content: space-between;"> <div>DRAWN</div> <div>RDM</div> </div> <div style="display: flex; justify-content: space-between;"> <div>CHECKED</div> <div></div> </div> <div style="display: flex; justify-content: space-between;"> <div>APPROVED</div> <div></div> </div> <div style="display: flex; justify-content: space-between;"> <div>DATE</div> <div>REVISIONS</div> </div> </div>		WORK HOURS: 9:00 A.M. TO 3:30 P.M. MONDAY TO FRIDAY	
				LAYOUT ENGINEER JOHN JOHNSTON TELEPHONE NUMBER 626-817-4258 E-MAIL ADDRESS jj1823@att.com FACILITY ENGINEER JOSEPH GARCIA TELEPHONE NUMBER 805-563-6634 GEOID B1-27 CENTRAL OFFICE CALABASAS-PARK SORENTINO UNDERGROUND CONSTRUCTION ROUTING DRAWING/ESTIMATE NUMBER 9614971	
CHC Consulting, LLC 1700 E. Garry Ave., Suite 210 Santa Ana, CA 92705 (949) 250-0004 / FAX (949) 250-0006		SCALE: 1" = 50'		THOMAS GUIDE 559-E5	
		FILE NAME: 9614971 TCP.dwg		DRAWING: 1/1	